


JOB NAME: _____ DATE: _____

DOOR LOCATION: _____ DOOR NO: _____ SHEET ____ OF ____

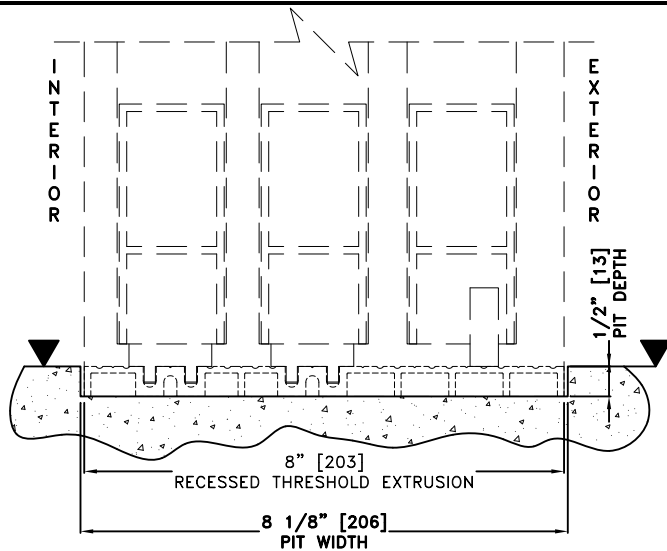


NOTES:

1. RECESSED THRESHOLD TRACK REQUIRED UNDER "SO" & "MID-SX" PANEL(S) ONLY (ie 2/3 THRESHOLD)...FULL WIDTH OPTION AVAILABLE UPON REQUEST.
2. PIT DIMENSIONS SHALL INCLUDE EACH 2" [51] X 8" [203] VERTICAL JAMB TUBE
3. DEPTH OF PIT SHALL BE 1/2" [13] MINIMUM AFTER FLOATING
4. LENGTH OF PIT SHALL BE DETERMINED BY "SO" & "MID-SX" PANEL WIDTHS PER ILLUSTRATIONS BELOW.
5. DIMENSIONS PROVIDED HERE SHALL BE CONSIDERED THE MINIMUM CLEARANCES REQUIRED
6. FINAL PIT DIMENSIONS SHALL BE DETERMINED BY CONTRACTORS REQUIREMENTS

(*) FORMULA BASED ON EQUAL PANELS, 2 1/8" NARROW STILES, & 1/4" GLASS

▼ = FINISHED FLOOR

PLAN (SINGLE SLIDE RECESSED THRESHOLD TRACK
 RH-SS (SX-SX-SO) SHOWN...LH-SS (SO-SX-SX) OPPOSITE

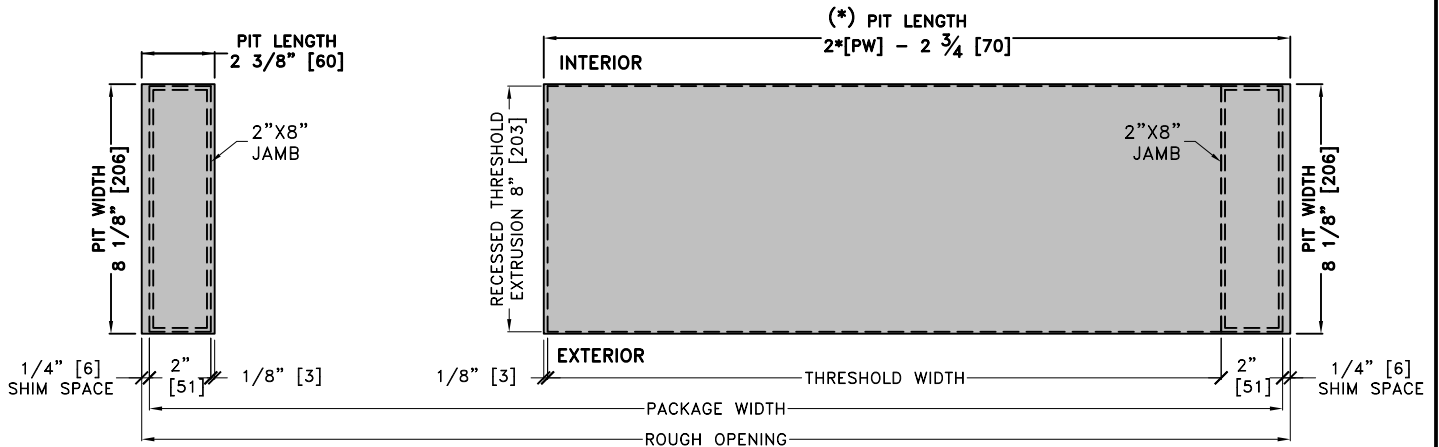

PLAN (BIPART RECESSED THRESHOLD TRACK)

