


JOB NAME: _____ DATE: _____

DOOR LOCATION: _____ DOOR NO: _____ SHEET ____ OF ____

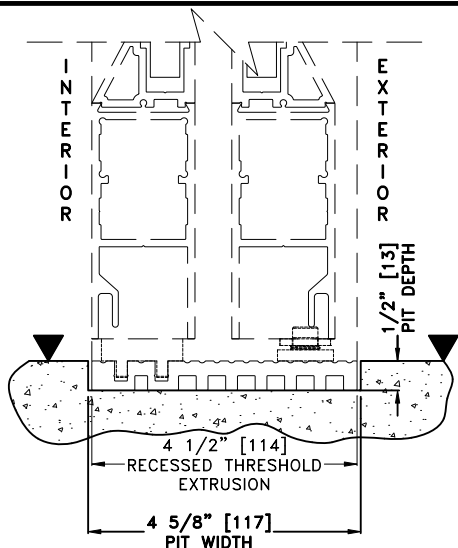


RECESSED THRESHOLD EXTRUSION
4-1/2" FRAME

NOTES:

1. DETAILS NOT TO SCALE
2. RECESSED THRESHOLD TRACK REQUIRED UNDER "SO" PANEL(S) ONLY (ie HALF THRESHOLD)...FULL WIDTH OPTION AVAILABLE UPON REQUEST.
3. DOORS & SIDELITES ARE UNDERCUT 1/2" [13] TO ACCOMMODATE PROFILE HEIGHT OF THRESHOLD
4. PIT DIMENSIONS SHALL INCLUDE EACH 1 3/4" [44] X 4 1/2" [114] VERTICAL JAMB TUBE
5. DEPTH OF PIT SHALL BE 1/2" [13] MINIMUM AFTER FLOATING
6. LENGTH OF PIT SHALL BE DETERMINED BY "SO" PANEL WIDTH PER ILLUSTRATIONS BELOW.
7. DIMENSIONS PROVIDED HERE SHALL BE CONSIDERED THE MINIMUM CLEARANCES REQUIRED
8. FINAL PIT DIMENSIONS SHALL BE DETERMINED BY CONTRACTORS REQUIREMENTS

PLAN SINGLE SLIDE RECESSED THRESHOLD TRACK
RH-SS (SX-SO) SHOWN...LH-SS (SO-SX) OPPOSITE

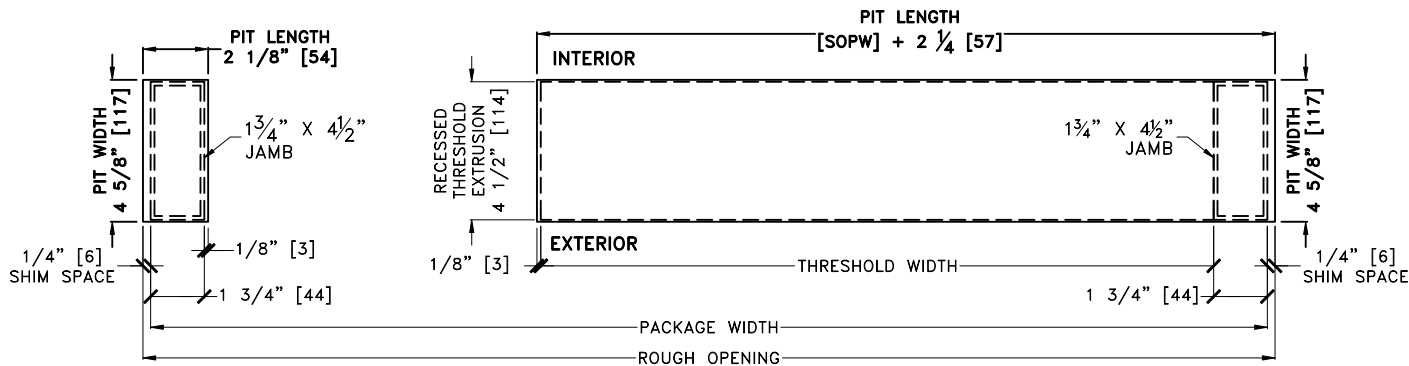

PLAN BIPART RECESSED THRESHOLD TRACK

