


JOB NAME: _____ DATE: _____

DOOR LOCATION: _____ DOOR NO: _____ SHEET ____ OF ____

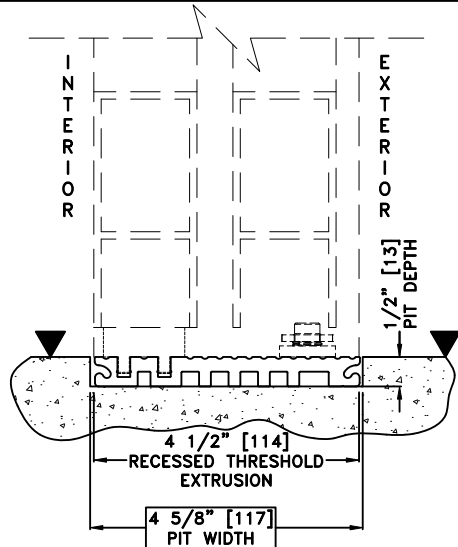


NOTES:

1. RECESSED THRESHOLD TRACK REQUIRED UNDER "SO" PANEL(S) ONLY (ie 1/2 THRESHOLD)...FULL WIDTH OPTION AVAILABLE UPON REQUEST.
 2. PIT DIMENSIONS SHALL INCLUDE EACH 1 3/4" [44] X 4 1/2" [114] VERTICAL JAMB TUBE
 3. DEPTH OF PIT SHALL BE 1/2" [13] MINIMUM AFTER FLOATING
 4. LENGTH OF PIT SHALL BE DETERMINED BY "SO" PANEL WIDTHS PER ILLUSTRATIONS BELOW.
 5. DIMENSIONS PROVIDED HERE SHALL BE CONSIDERED THE MINIMUM CLEARANCES REQUIRED
 6. FINAL PIT DIMENSIONS SHALL BE DETERMINED BY CONTRACTORS REQUIREMENTS
- (*) FORMULA BASED ON EQUAL PANELS, 2 1/8" NARROW STILES, & 1/4" GLASS

▼ = FINISHED FLOOR

PLAN SINGLE SLIDE RECESSED THRESHOLD TRACK
 RH-SS (SX-SO) SHOWN...LH-SS (SO-SX) OPPOSITE

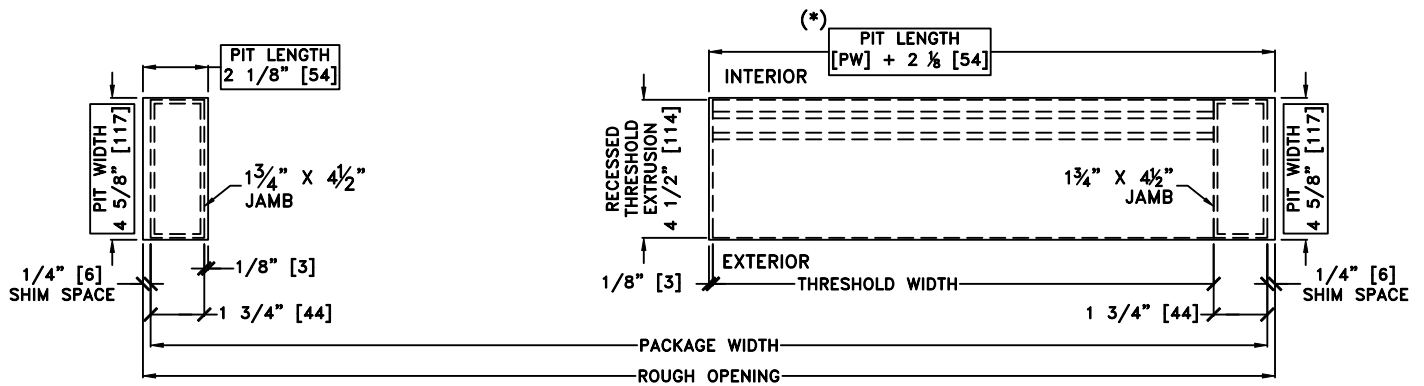

PLAN BIPART RECESSED THRESHOLD TRACK

