


JOB NAME: _____ DATE: _____

DOOR LOCATION: _____ DOOR NO: _____ SHEET ____ OF ____

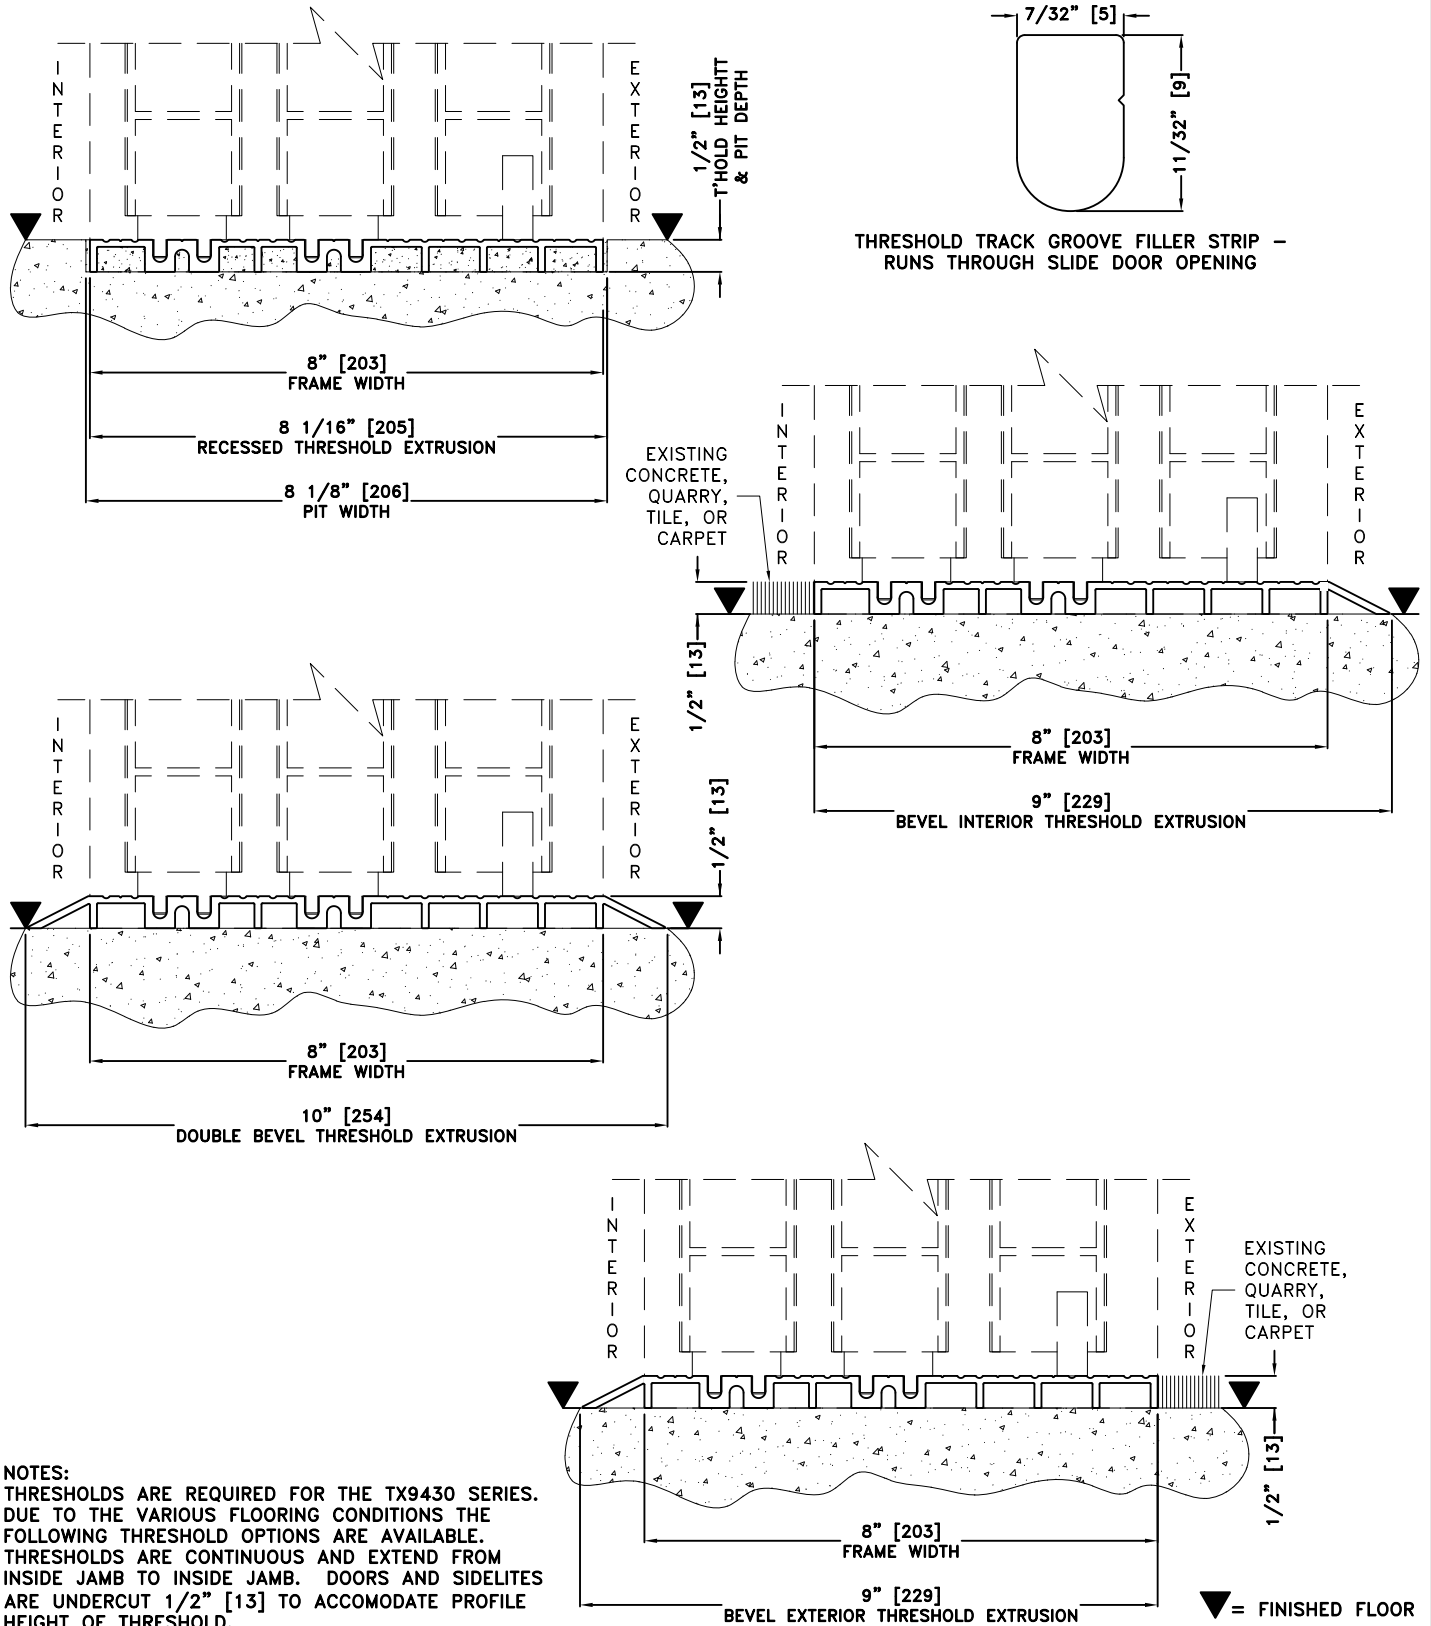

NOTES:
 THRESHOLDS ARE REQUIRED FOR THE TX9430 SERIES. DUE TO THE VARIOUS FLOORING CONDITIONS THE FOLLOWING THRESHOLD OPTIONS ARE AVAILABLE. THRESHOLDS ARE CONTINUOUS AND EXTEND FROM INSIDE JAMB TO INSIDE JAMB. DOORS AND SIDELITES ARE UNDERCUT 1/2" [13] TO ACCOMODATE PROFILE HEIGHT OF THRESHOLD.