



JOB NAME: _____ DATE: _____
 DOOR LOCATION: _____ DOOR NO: _____ SHEET ____ OF ____


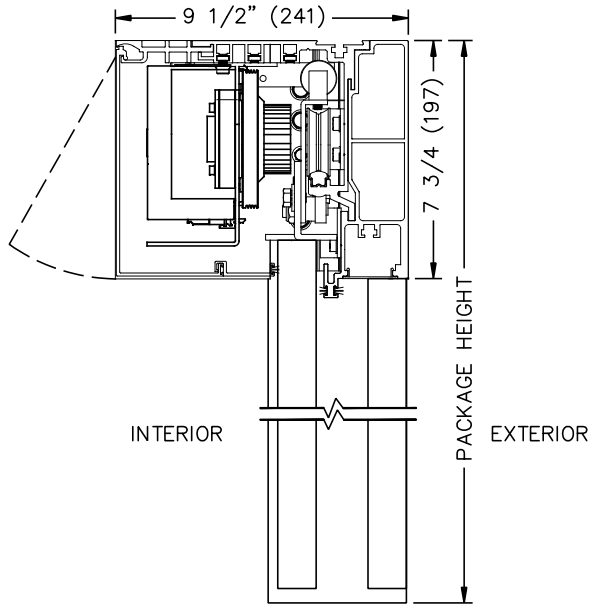


① VERTICAL SECTION WITHOUT TRANSOM

② HORIZONTAL SECTION – R.H. SINGLE SLIDE

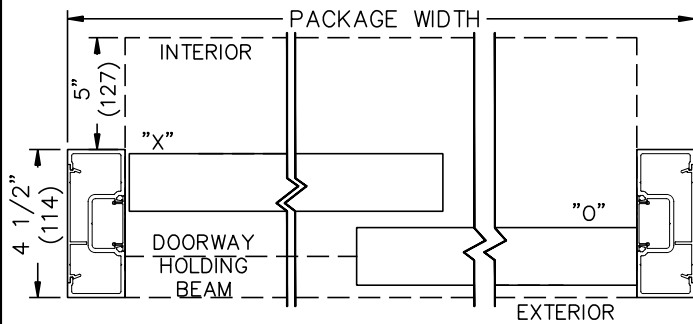

② HORIZONTAL SECTION – L.H. SINGLE SLIDE

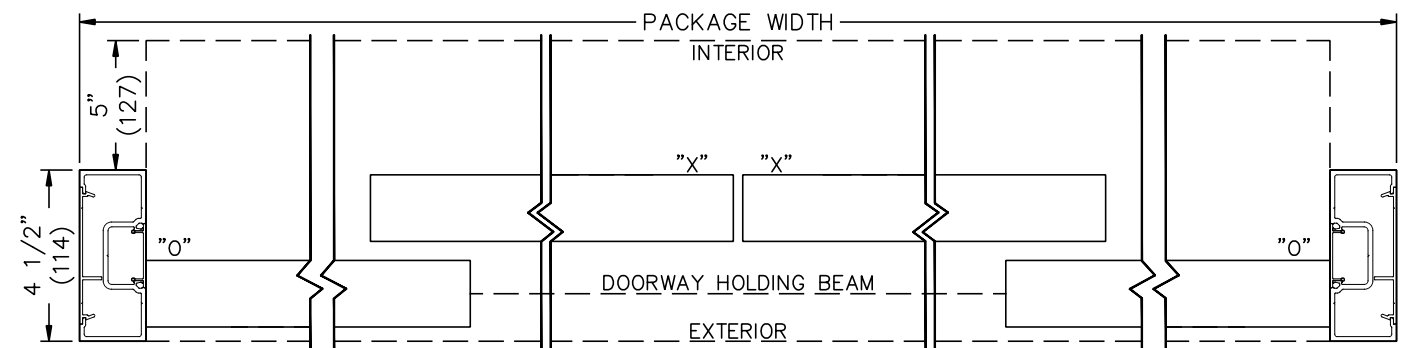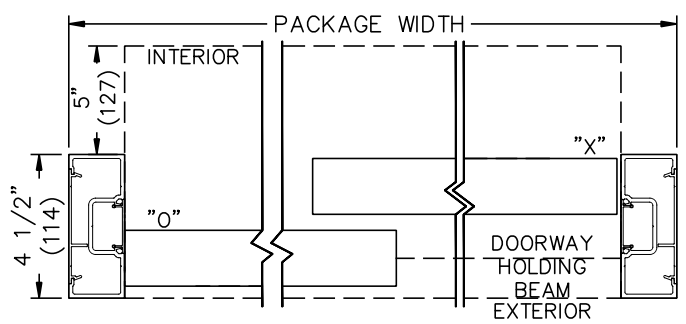

② HORIZONTAL SECTION – BI-PART SLIDER