


JOB NAME: _____ DATE: _____

DOOR LOCATION: _____ DOOR NO: _____ SHEET _____ OF _____

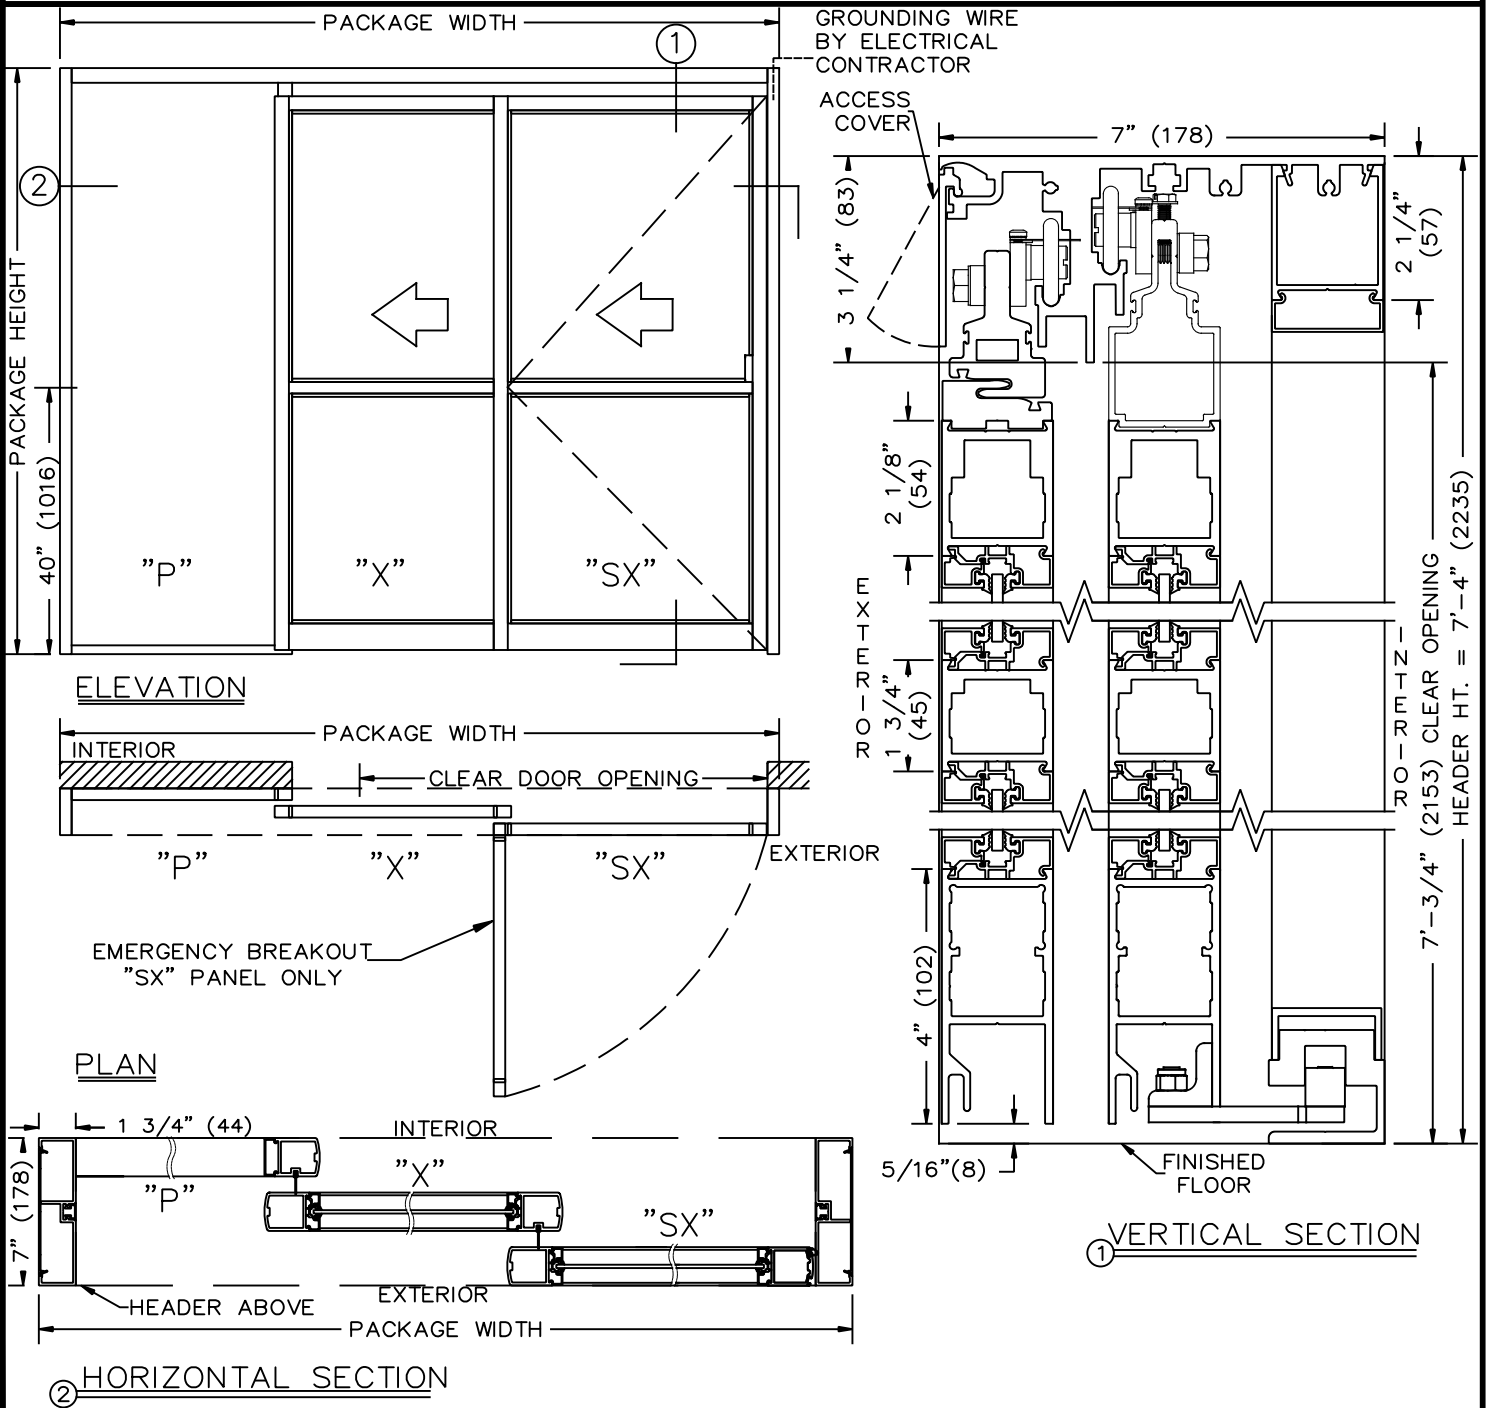

THREE PANEL FORMULAS (PANEL OVERLAP 2 5/8")
 WIDTH OF PANELS = FRAME WIDTH / 3 + 0.50"
 DOW = FRAME WIDTH - FRAME WIDTH / 3 - 10.75"
 FRAME WIDTH = (DOW X 1.5) + 16.125"
 FULL BREAKOUT OPENING = FRAME WIDTH - FRAME WIDTH / 3 - 7.50"

- NOTES:
1. DETAILS NOT TO SCALE.
 2. DOOR PACKAGES ARE INDIVIDUALLY ENGINEERED TO FIT YOUR JOB REQUIREMENTS.

SAMPLE PACKAGE WIDTH INFORMATION

PKG. WIDTH	NOMINAL CLEAR DOOR OPENING	SLIDING DOOR / PANEL NOM. WIDTH	FULL BREAKOUT NOM. WIDTH
7'-0" (2134)	45-1/4" (1149)	28-1/2" (724)	48-1/2" (1232)
8'-0" (2438)	53-1/4" (1353)	32-1/2" (826)	56-1/2" (1435)
9'-0" (2743)	61-1/4" (1556)	36-1/2" (927)	64-1/2" (1638)