
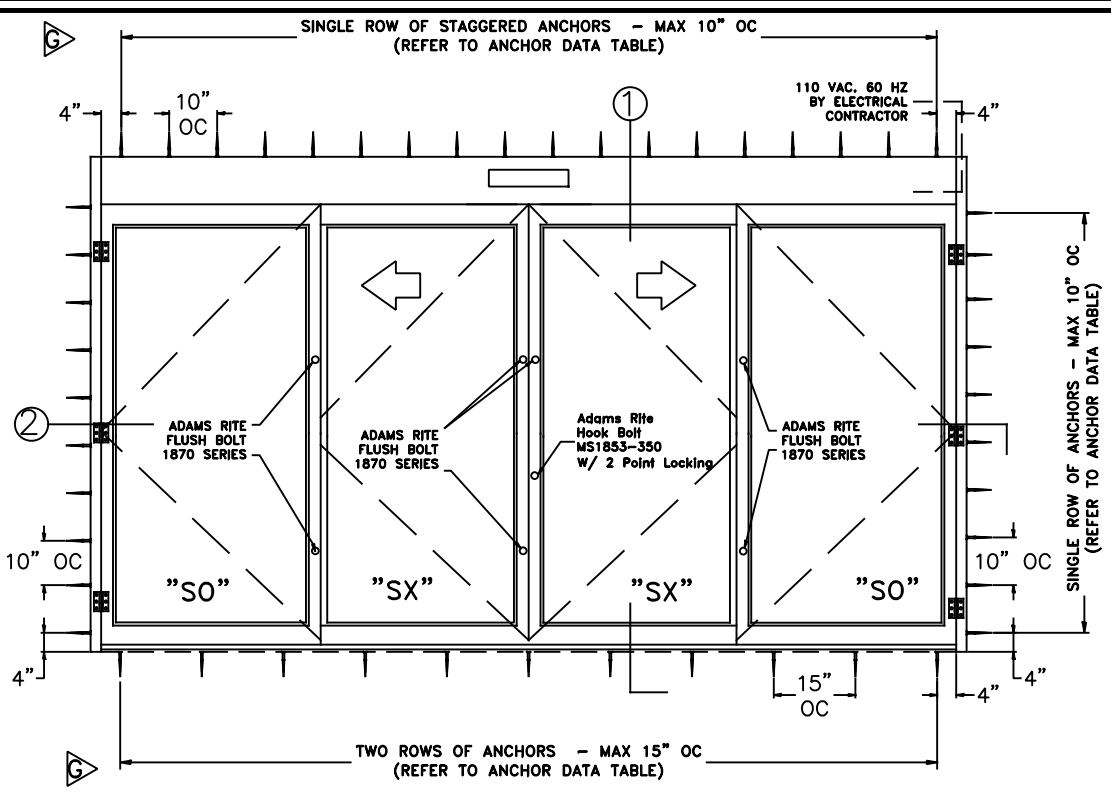


REV	DESCRIPTION	BY	DATE
B	UPDATED PACKAGE WITH DATA	JESC	06/24/2004
C	ADDED STEEL TUBE TO STILES	JESC	04/22/2005
D	RELEASED	JESC	10/17/2005
E	UPDATED ADDRESS, ADDED NEW T'HOLD, CHANGED DRAWING NUMBER FROM US800202	DSW	08/08/2011
F	NOA REF # CHANGED	DSW	02/20/2013
G	NEW NOA#, REVISED ANCHOR & GLASS SPECS.	DSW	05/02/2016



AVAILABLE SUBSTITUTIONS

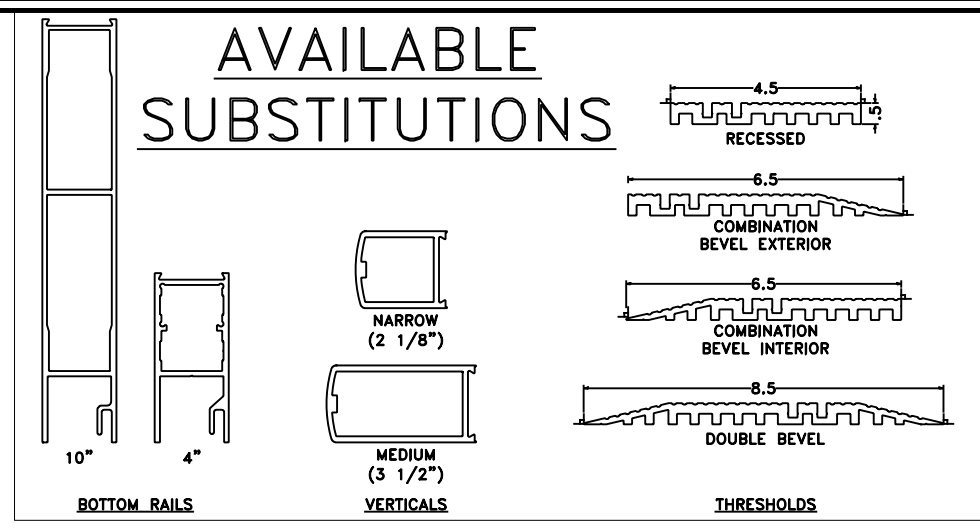


ELEVATION

ANCHOR DATA				
SUBSTRATE	MINIMUM REQUIREMENTS	ALLOWABLE LOCATIONS	PENETRATION	EDGE DISTANCE
CONCRETE	3000 PSI	HEADER JAMBS SILL	1 1/2" MIN	2 1/2" MIN
WOOD	SG >= 0.55	HEADER JAMBS SILL	1 1/2" MIN	3/4" MIN
ALUMINUM	6063-T5 - 1/8" THICK	HEADER JAMBS	N/A	3/4" MIN
STEEL	A36 - 1/8" THICK Fu = 58 kst	HEADER JAMBS	N/A	3/4" MIN

NOTES
 1-SEE ELEVATION DETAILS FOR ANCHOR SPACING
 2-MINIMUM PENETRATION IS BEYOND WALL DRESSING
 3-TYPICAL 2 ROWS OF FASTENERS FOR THRESHOLD INSTALLATION
 4-BASE MATERIAL DESIGNED BY OTHERS TO WITHSTAND IMPOSED LOAD

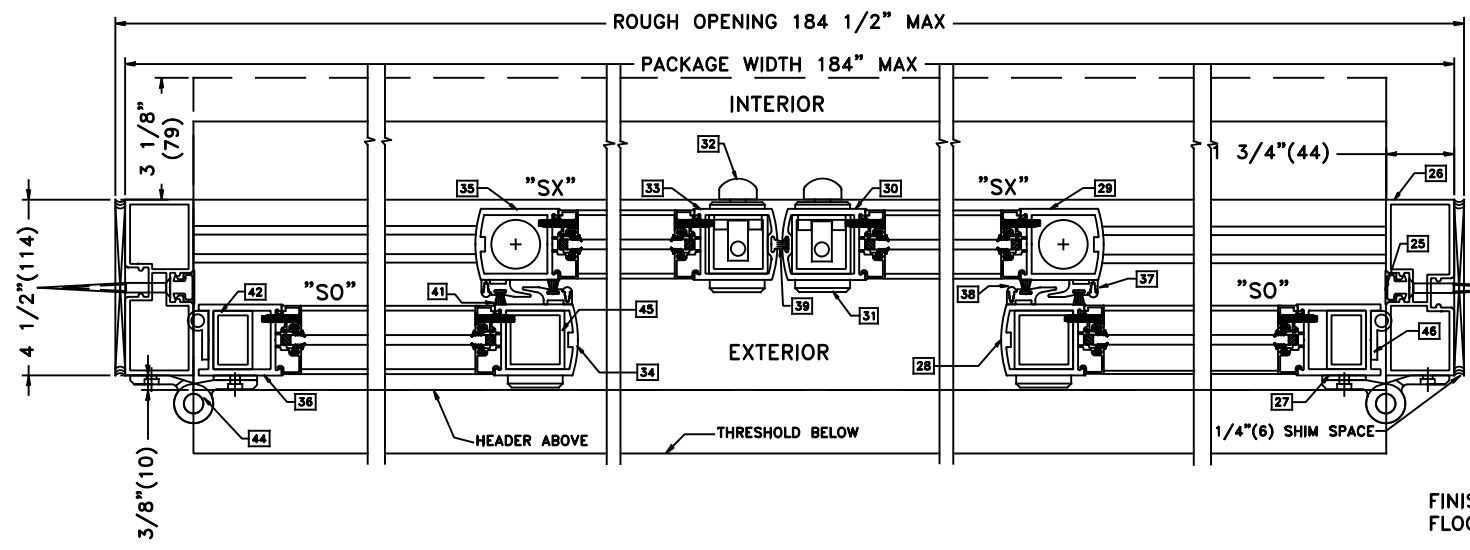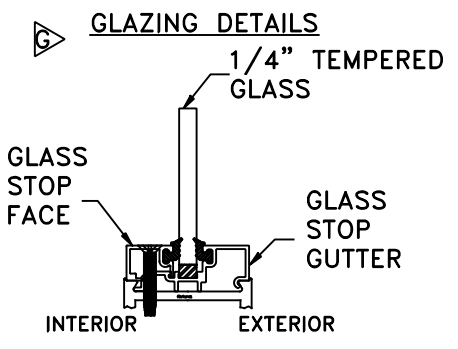

HORIZONTAL SECTION

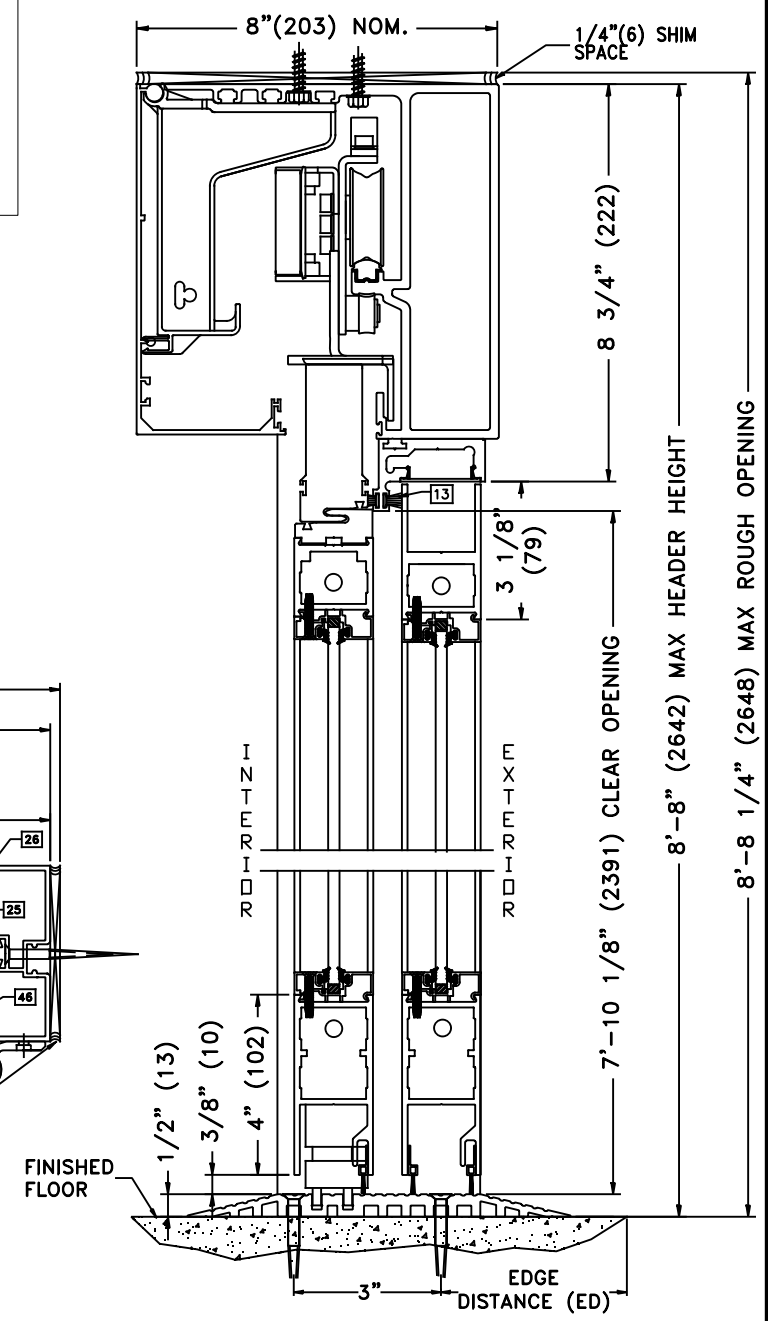


VERTICAL SECTION

DOOR ALLOWABLE DESIGNED PRESSURES

NOMINAL SIZE	ALLOWABLE PRESSURE
184 X 104	+55*, -55 PSF
184 X 92	+62*, -62 PSF

NON-IMPACT

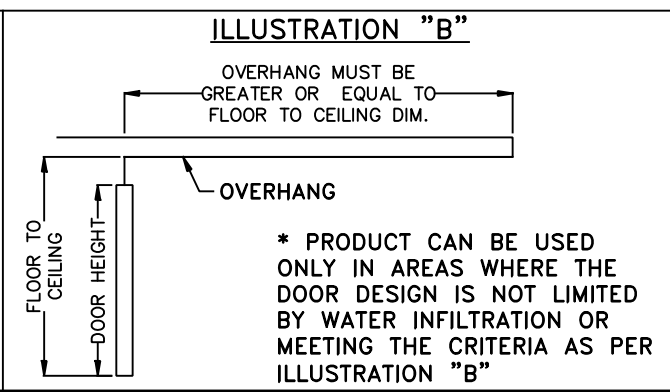

PACKAGE HEIGHT INFORMATION		
MAX PACKAGE HEIGHT	MASONRY OPENING	NOM. CLEAR DOOR OPENING
8'-8"	8'-8 1/4"	94 1/8"
(104")	(104 1/4")	

PACKAGE WIDTH INFORMATION				
MAX PACKAGE WIDTH	MASONRY OPENING	NOM. CLEAR DOOR OPENING	SLIDING DOOR PANEL NOM. WIDTH	EMERGENCY BREAKOUT NOM. WIDTH
15'-4"	15'-4 1/2"	80 1/2"	46 3/8"	171"
(184")	(184 1/2")			

TORMAX USA Inc.
 12859 WETMORE RD, SAN ANTONIO, TX. 78247

DO NOT SCALE PRINT. TOLERANCES UNLESS OTHERWISE SPECIFIED:
 .XX ± .010
 .XXX ± .005
 ∓ ± .5"

TORMAX AUTOMATIC

MATERIAL: N/A
 FINISH: N/A

TITLE: 9300 NON-IMPACT, BI-PART
 REF. NOA 16-0202.13

SIZE: A
 DRAWN BY: Jesus C.
 DATE: 06/24/2004

SCALE: None
 SHEET: Page 1 of 1