
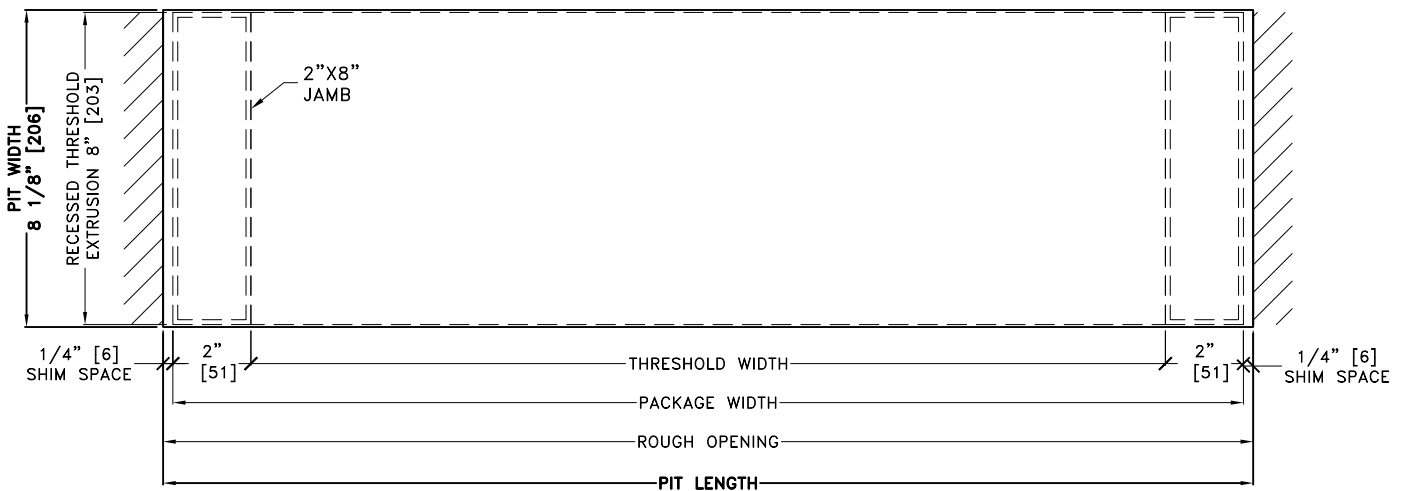


JOB NAME: \_\_\_\_\_ DATE: \_\_\_\_\_

DOOR LOCATION: \_\_\_\_\_ DOOR NO: \_\_\_\_\_ SHEET \_\_\_\_ OF \_\_\_\_

THRESHOLD PIT DIMENSIONS

[RO]”L X 8 1/8”W X 1/2”DP

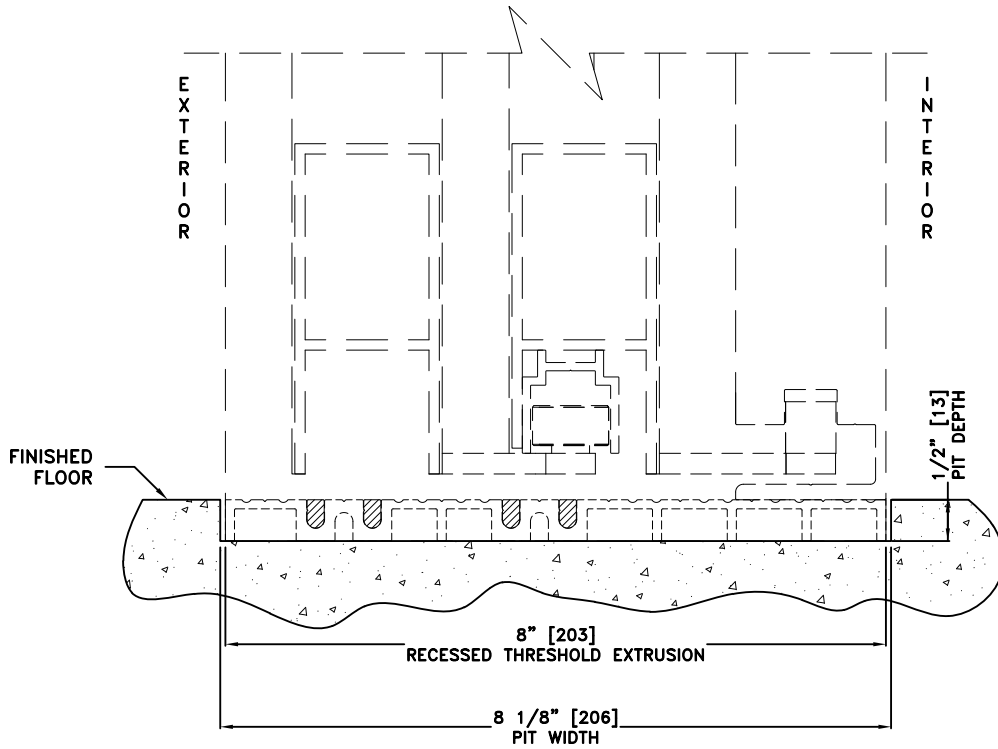

NOTES:

1. RECESSED THRESHOLD OPTIONAL
2. DEPTH OF PIT SHALL BE 1/2" [13] MINIMUM AFTER FLOATING
3. LENGTH OF PIT SHALL BE DETERMINED BY ROUGH OPENING WIDTH
4. DIMENSIONS PROVIDED HERE SHALL BE CONSIDERED THE MINIMUM CLEARANCES REQUIRED
5. FINAL PIT DIMENSIONS SHALL BE DETERMINED BY CONTRACTORS REQUIREMENTS