


JOB NAME: \_\_\_\_\_ DATE: \_\_\_\_\_

DOOR LOCATION: \_\_\_\_\_ DOOR NO: \_\_\_\_\_ SHEET \_\_\_\_ OF \_\_\_\_

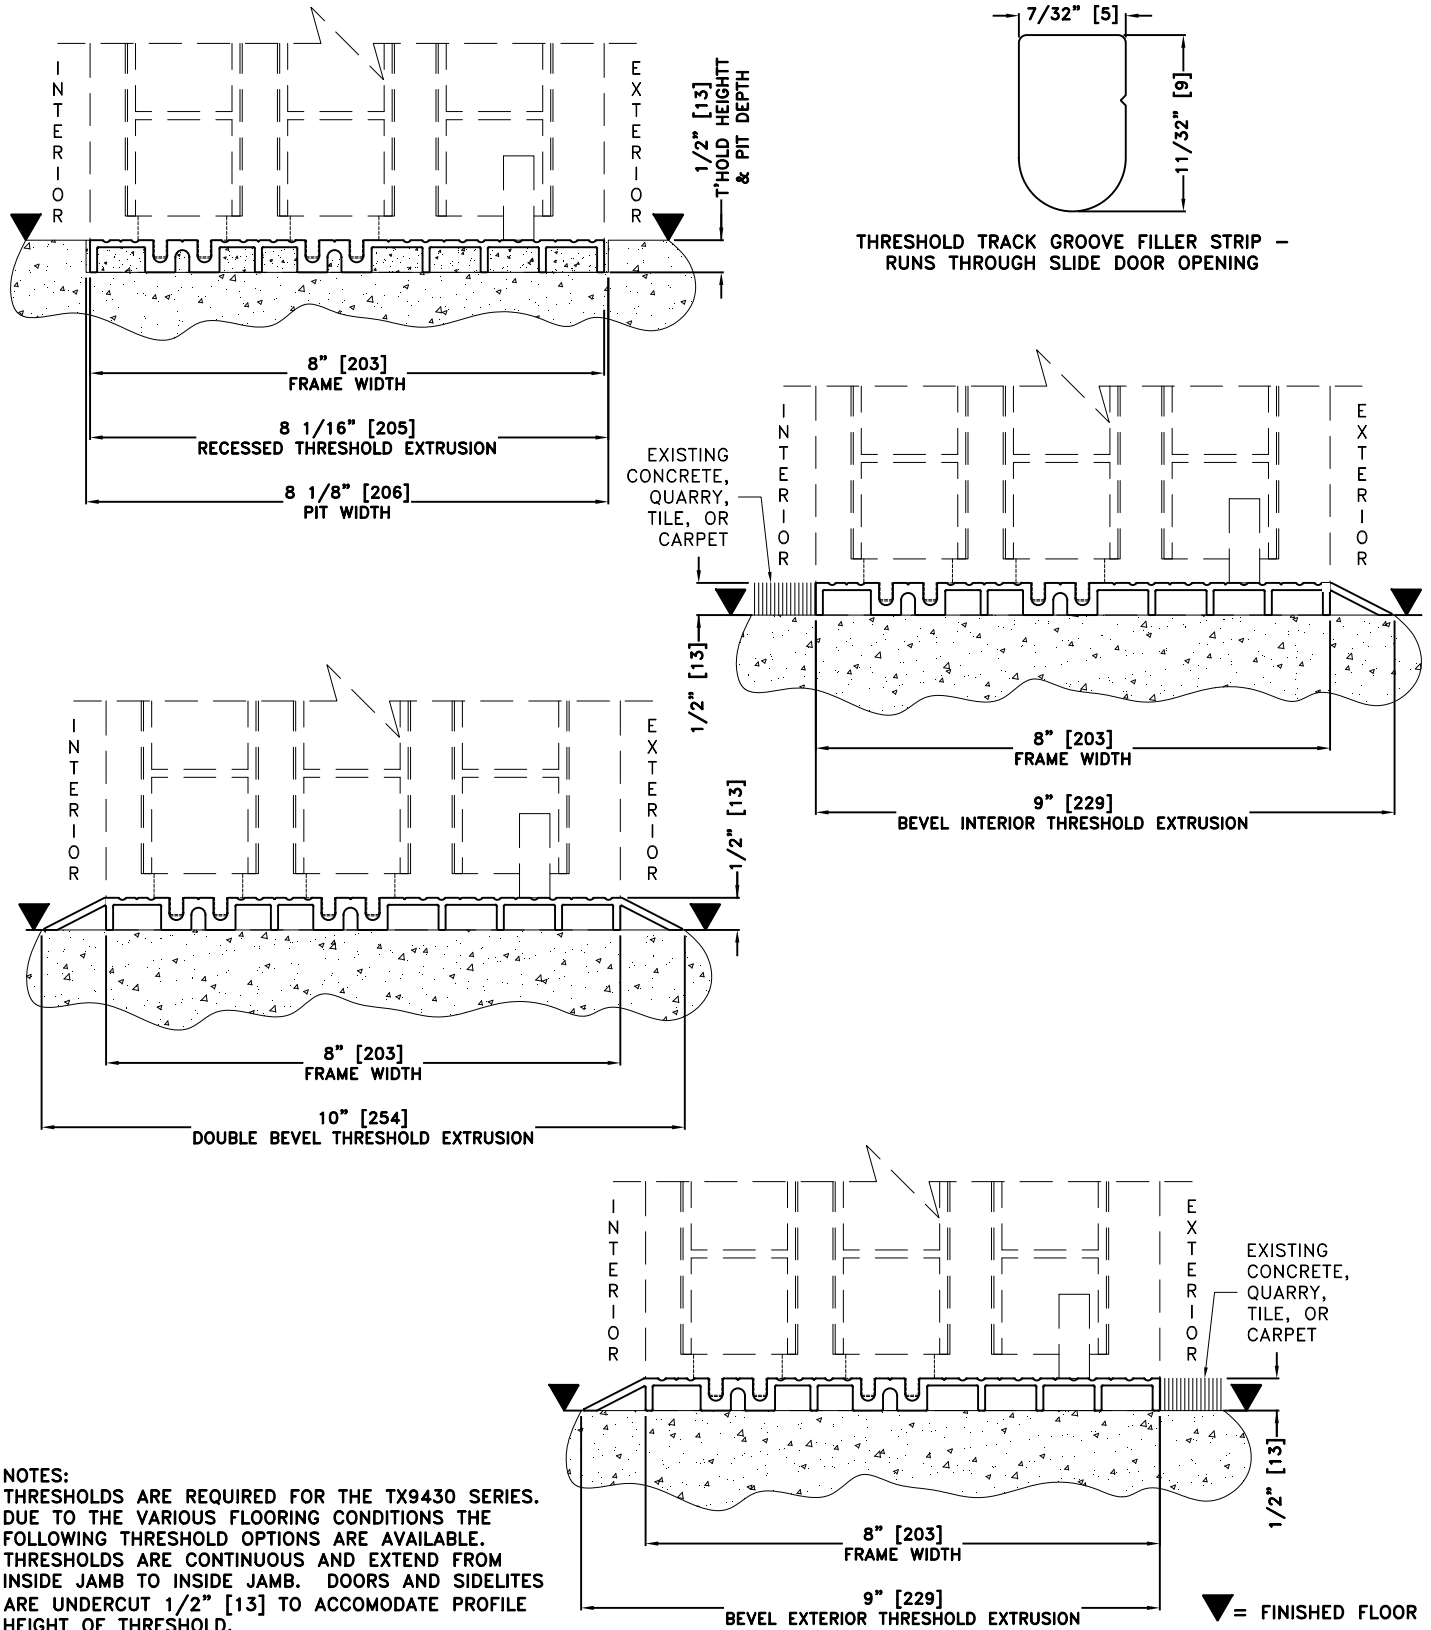

NOTES:  
 THRESHOLDS ARE REQUIRED FOR THE TX9430 SERIES.  
 DUE TO THE VARIOUS FLOORING CONDITIONS THE  
 FOLLOWING THRESHOLD OPTIONS ARE AVAILABLE.  
 THRESHOLDS ARE CONTINUOUS AND EXTEND FROM  
 INSIDE JAMB TO INSIDE JAMB. DOORS AND SIDELITES  
 ARE UNDERCUT 1/2" [13] TO ACCOMODATE PROFILE  
 HEIGHT OF THRESHOLD.