




JOB NAME: _____ DATE: _____
 DOOR LOCATION: _____ DOOR NO: _____ SHEET ____ OF ____

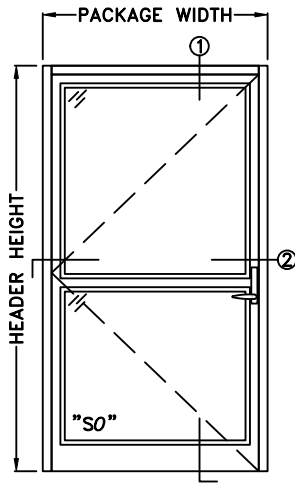

ELEVATION

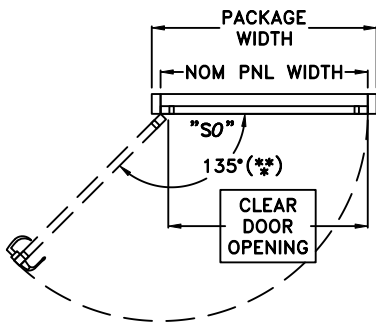


PLAN

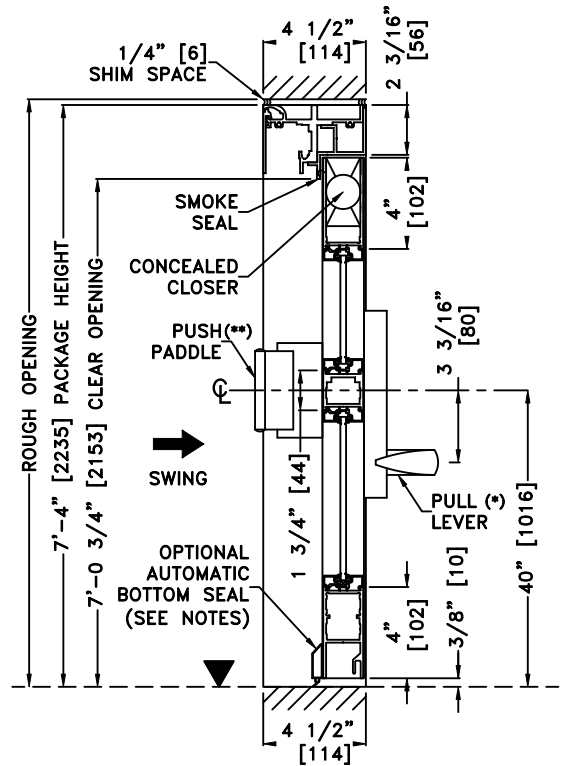

1 VERTICAL SECTION

▼ = FINISHED FLOOR

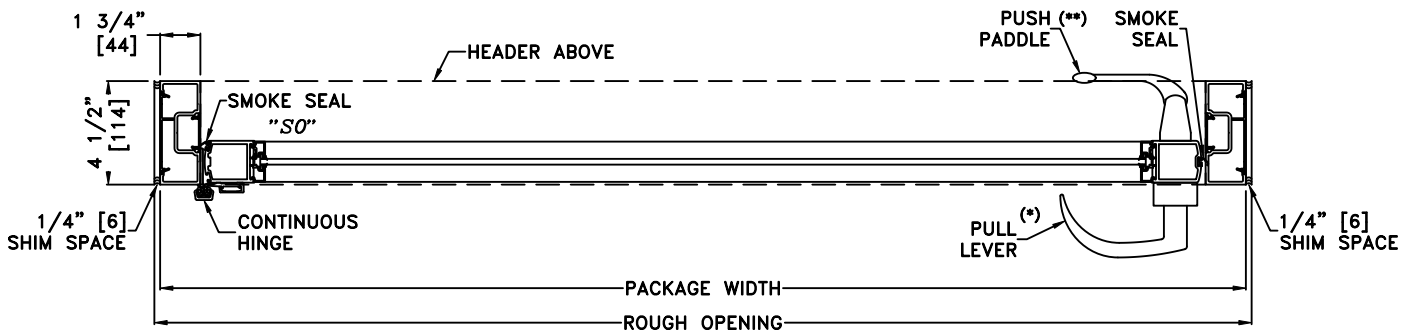

2 HORIZONTAL SECTION

- (*) AR3080-01 ENTRY TRIM W/STANDARD PULL LEVER, CURVED
- (**) AR4781 DEADLATCH/TOP ROD W/AR4591 PUSH PADDLE
- (**) 135° NARROW STILES / 130° MEDIUM STILE

NOTES:

1. DETAILS NOT TO SCALE
2. DOOR PACKAGES ARE INDIVIDUALLY ENGINEERED TO FIT YOUR JOB REQUIREMENTS
3. OPTIONAL BOTTOM SEAL REQUIRED WHERE POSITIVE OR NEGATIVE PRESSURE IS USED TO CONTROL THE MOVEMENT OF SMOKE

SAMPLE PACKAGE WIDTH INFORMATION			
PACKAGE WIDTH	NOMINAL CLEAR DOOR OPENING	NOMINAL PANEL WIDTH	ROUGH OPENING
39 1/2" [1003]	33 9/16" [852]	36" [914]	40" [1016]
45 1/2" [1156]	39 9/16" [1005]	42" [1067]	46" [1168]
47 1/2" [1207]	41 9/16" [1056]	44" [1118]	48" [1219]
51 1/2" [1308]	45 9/16" [1157]	48" [1219]	52" [1321]