
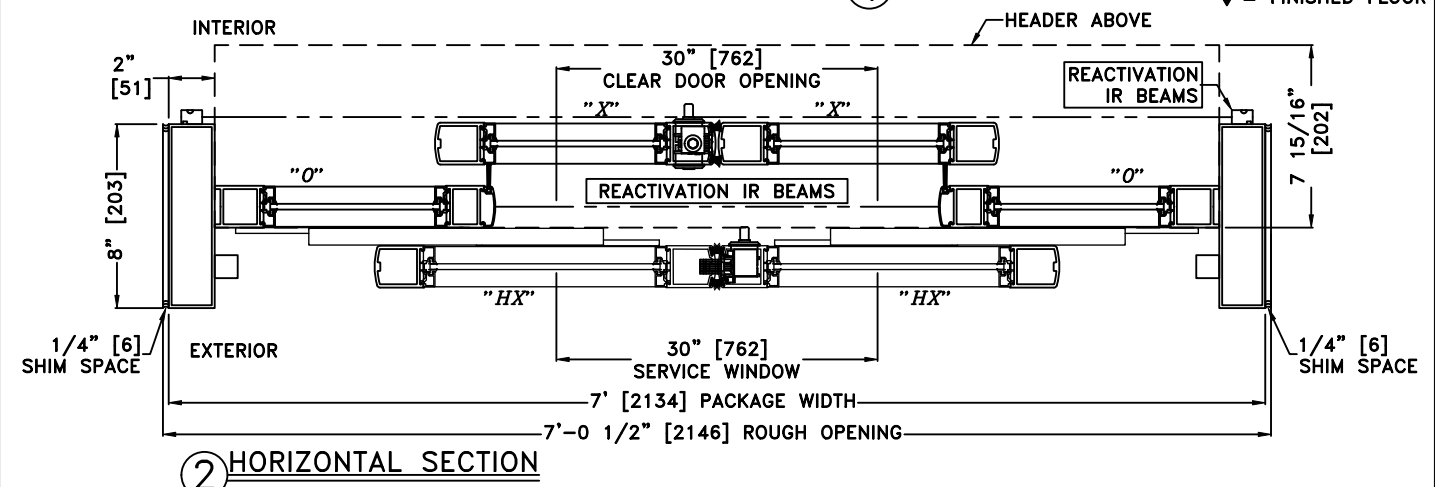
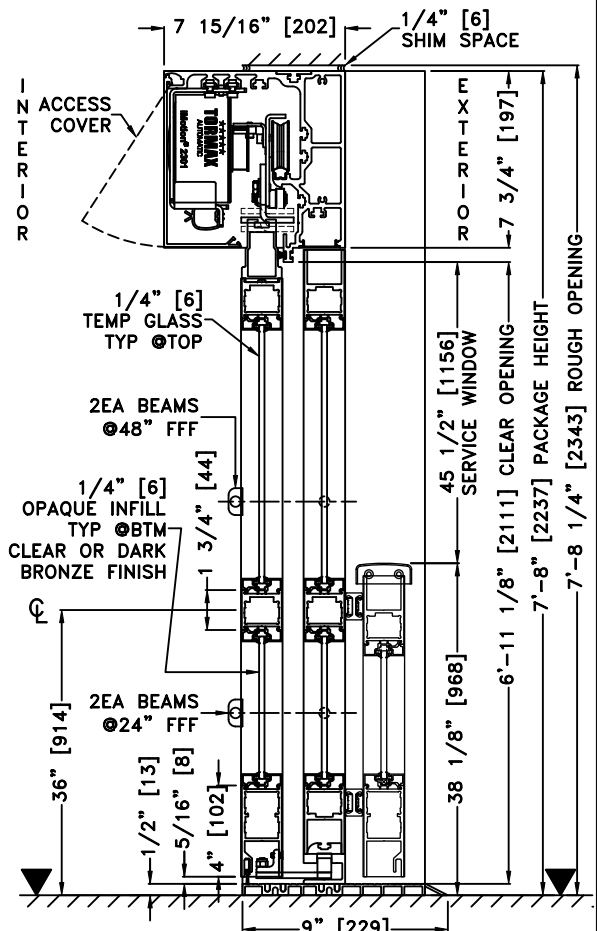
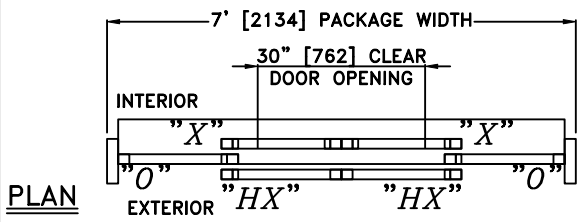


JOB NAME: \_\_\_\_\_ DATE: \_\_\_\_\_  
 DOOR LOCATION: \_\_\_\_\_ FINISH: \_\_\_\_\_ DOOR#: \_\_\_\_\_ SHEET \_\_\_\_\_ OF \_\_\_\_\_

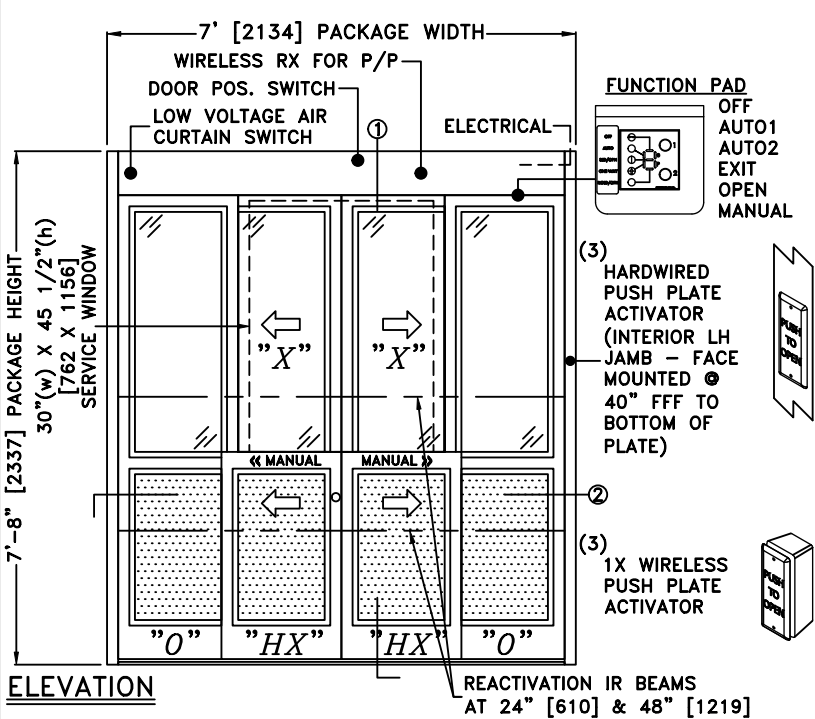

- NOTES:
- ELEVATION & PLAN DETAILS NOT TO SCALE
  - ELECTRICAL REQUIREMENTS:  
 120 VAC, 5 AMPS MIN. TO OPERATOR  
 BY ELECTRICAL CONTRACTOR
  - INTERIOR AUTO DOORS ("X") SHALL OPEN VIA PUSH-PLATE ACTIVATION, HOLD FOR 5s, & AUTO CLOSE.